




○ FRONT ELEVATION  
 N.T.S. 1,903 SQUARE FOOTAGE

Title		Date	
Author	Revised/Issue	Date	
Project	Sheet		
Date 3/24/09	A1		
Scale N.T.S.			




**THE GOOSEFARE**  
 FRONT ELEVATION



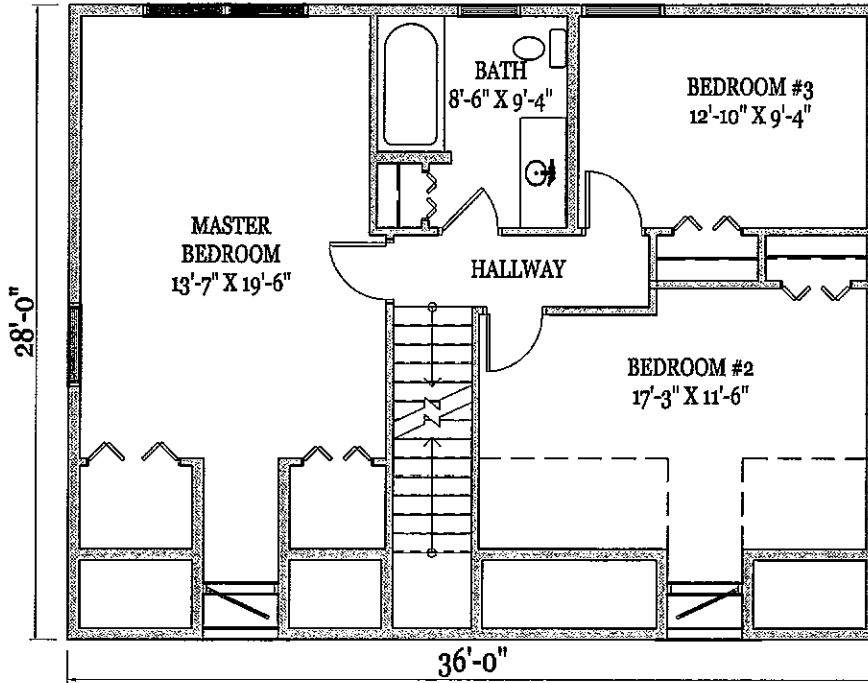

○ SECOND FLOOR PLAN  
 N.T.S. 895 SQUARE FOOTAGE

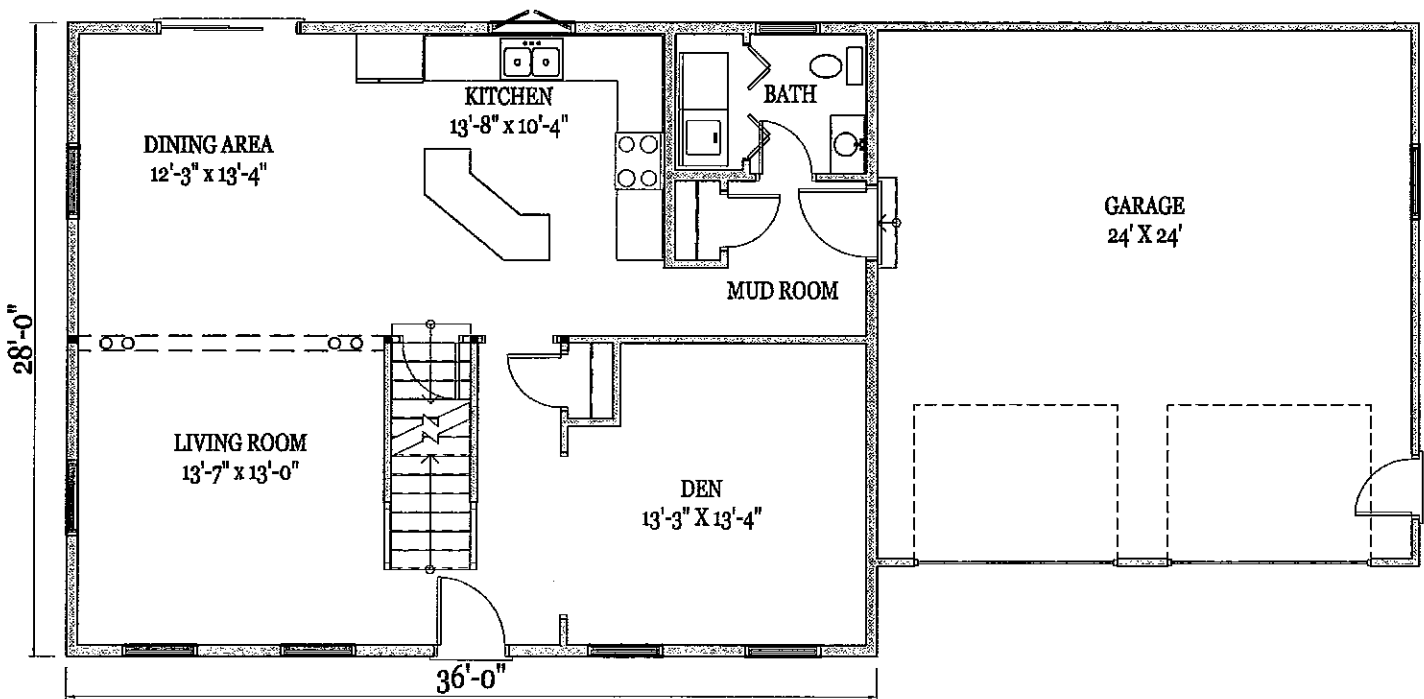

○ FIRST FLOOR PLAN  
 N.T.S. 1,008 SQUARE FOOTAGE