




○ **FRONT ELEVATION**
 N.T.S. 1,880 SQUARE FOOTAGE

FORM	
No.	Date
Project	Sheet
Date 3/24/09	A1
Scale N.T.S.	




THE WINTER HARBOR
 FRONT ELEVATION



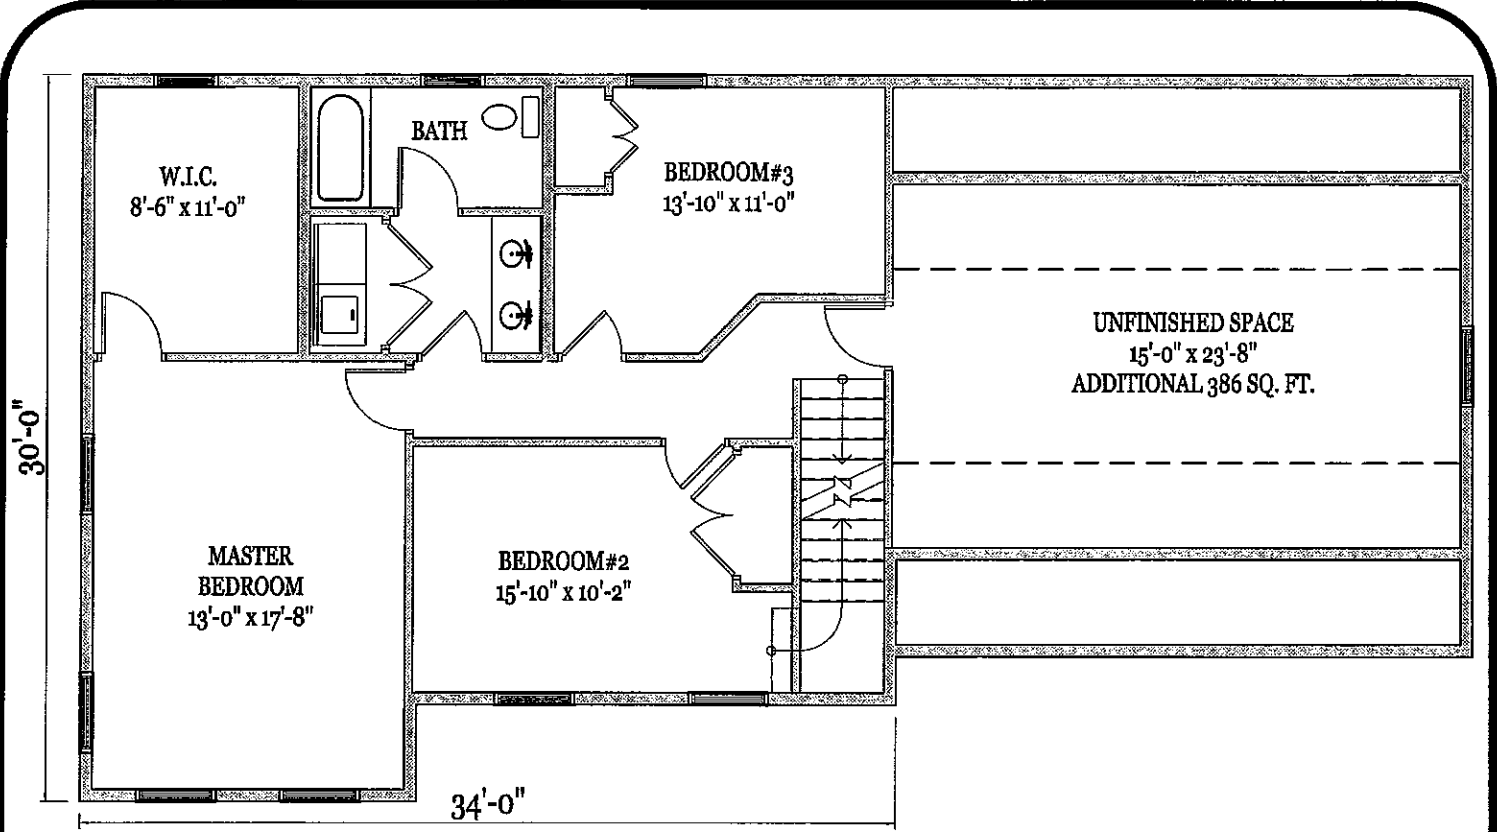

○ SECOND FLOOR PLAN
N.T.S. 940 SQUARE FOOTAGE

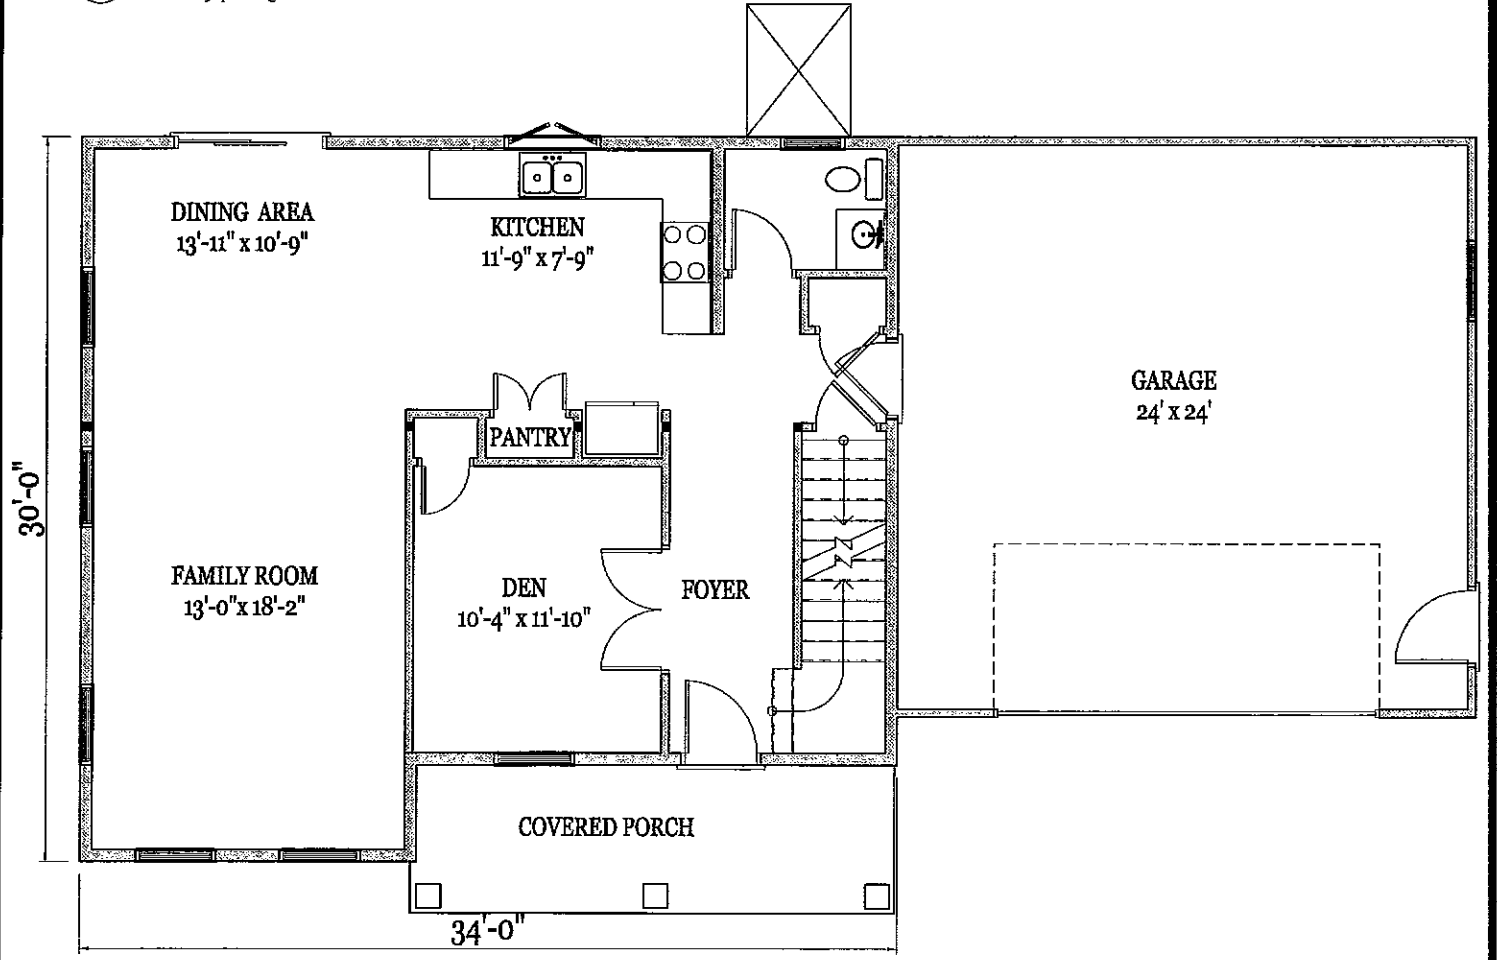

○ FIRST FLOOR PLAN
N.T.S. 940 SQUARE FOOTAGE